
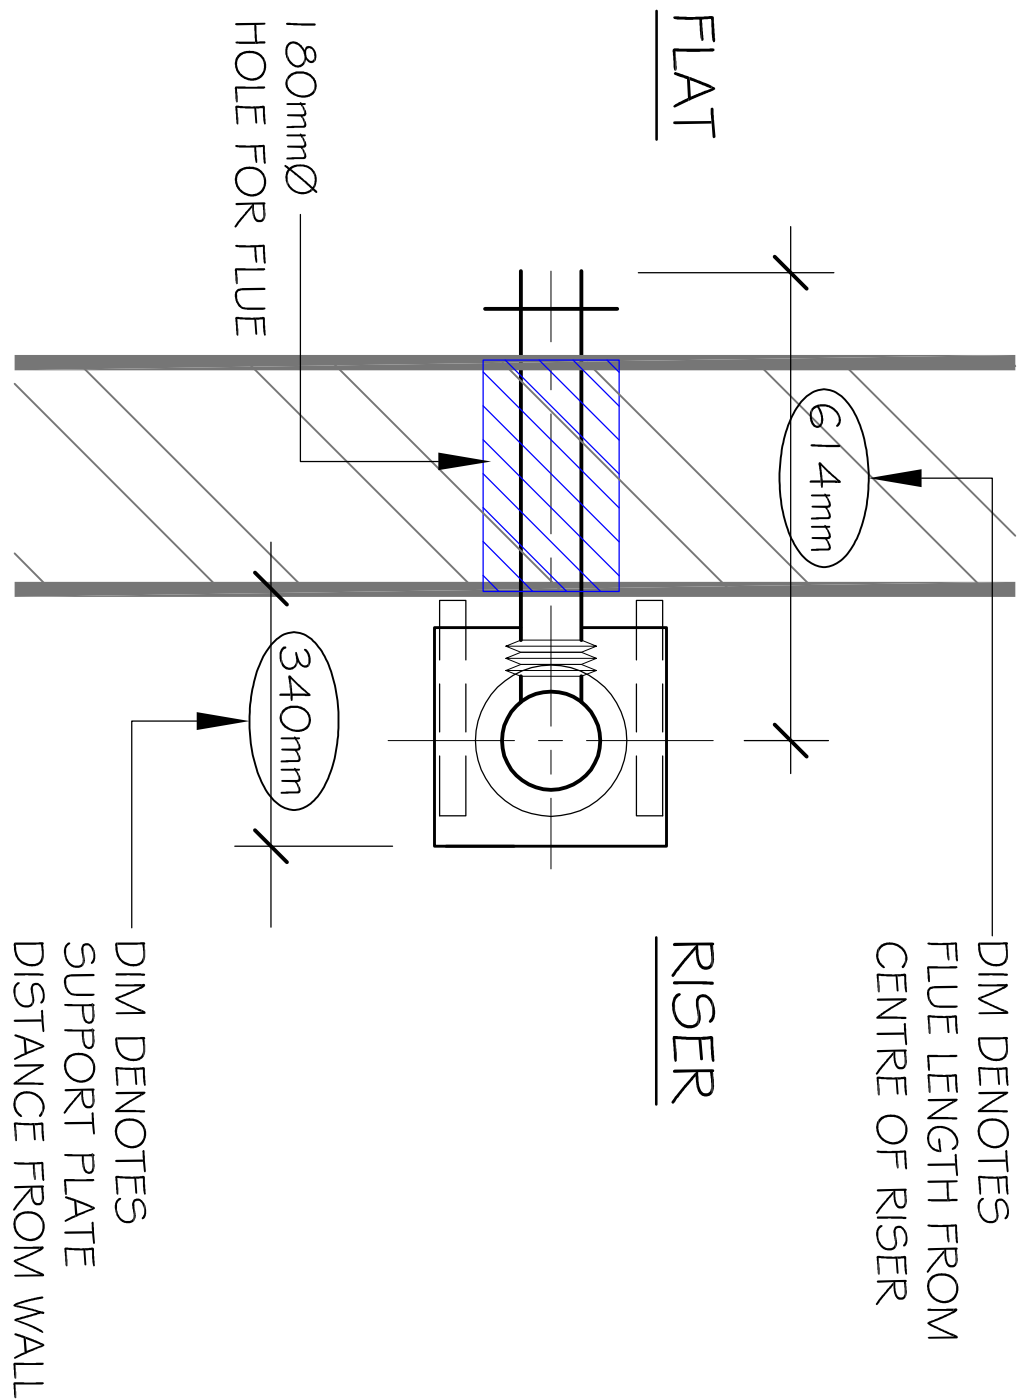


FLUE CONNECTION
LENGTH 80 / 25

HOLES TO BE OPENED UP
AND MADE GOOD BY OTHERS
20mm CLEARANCE REQUIRED
TO COMBUSTIBLE MATERIALS
(TO EN 1856-1 IF NO Soot
FIRE CLASS REQUIRED)

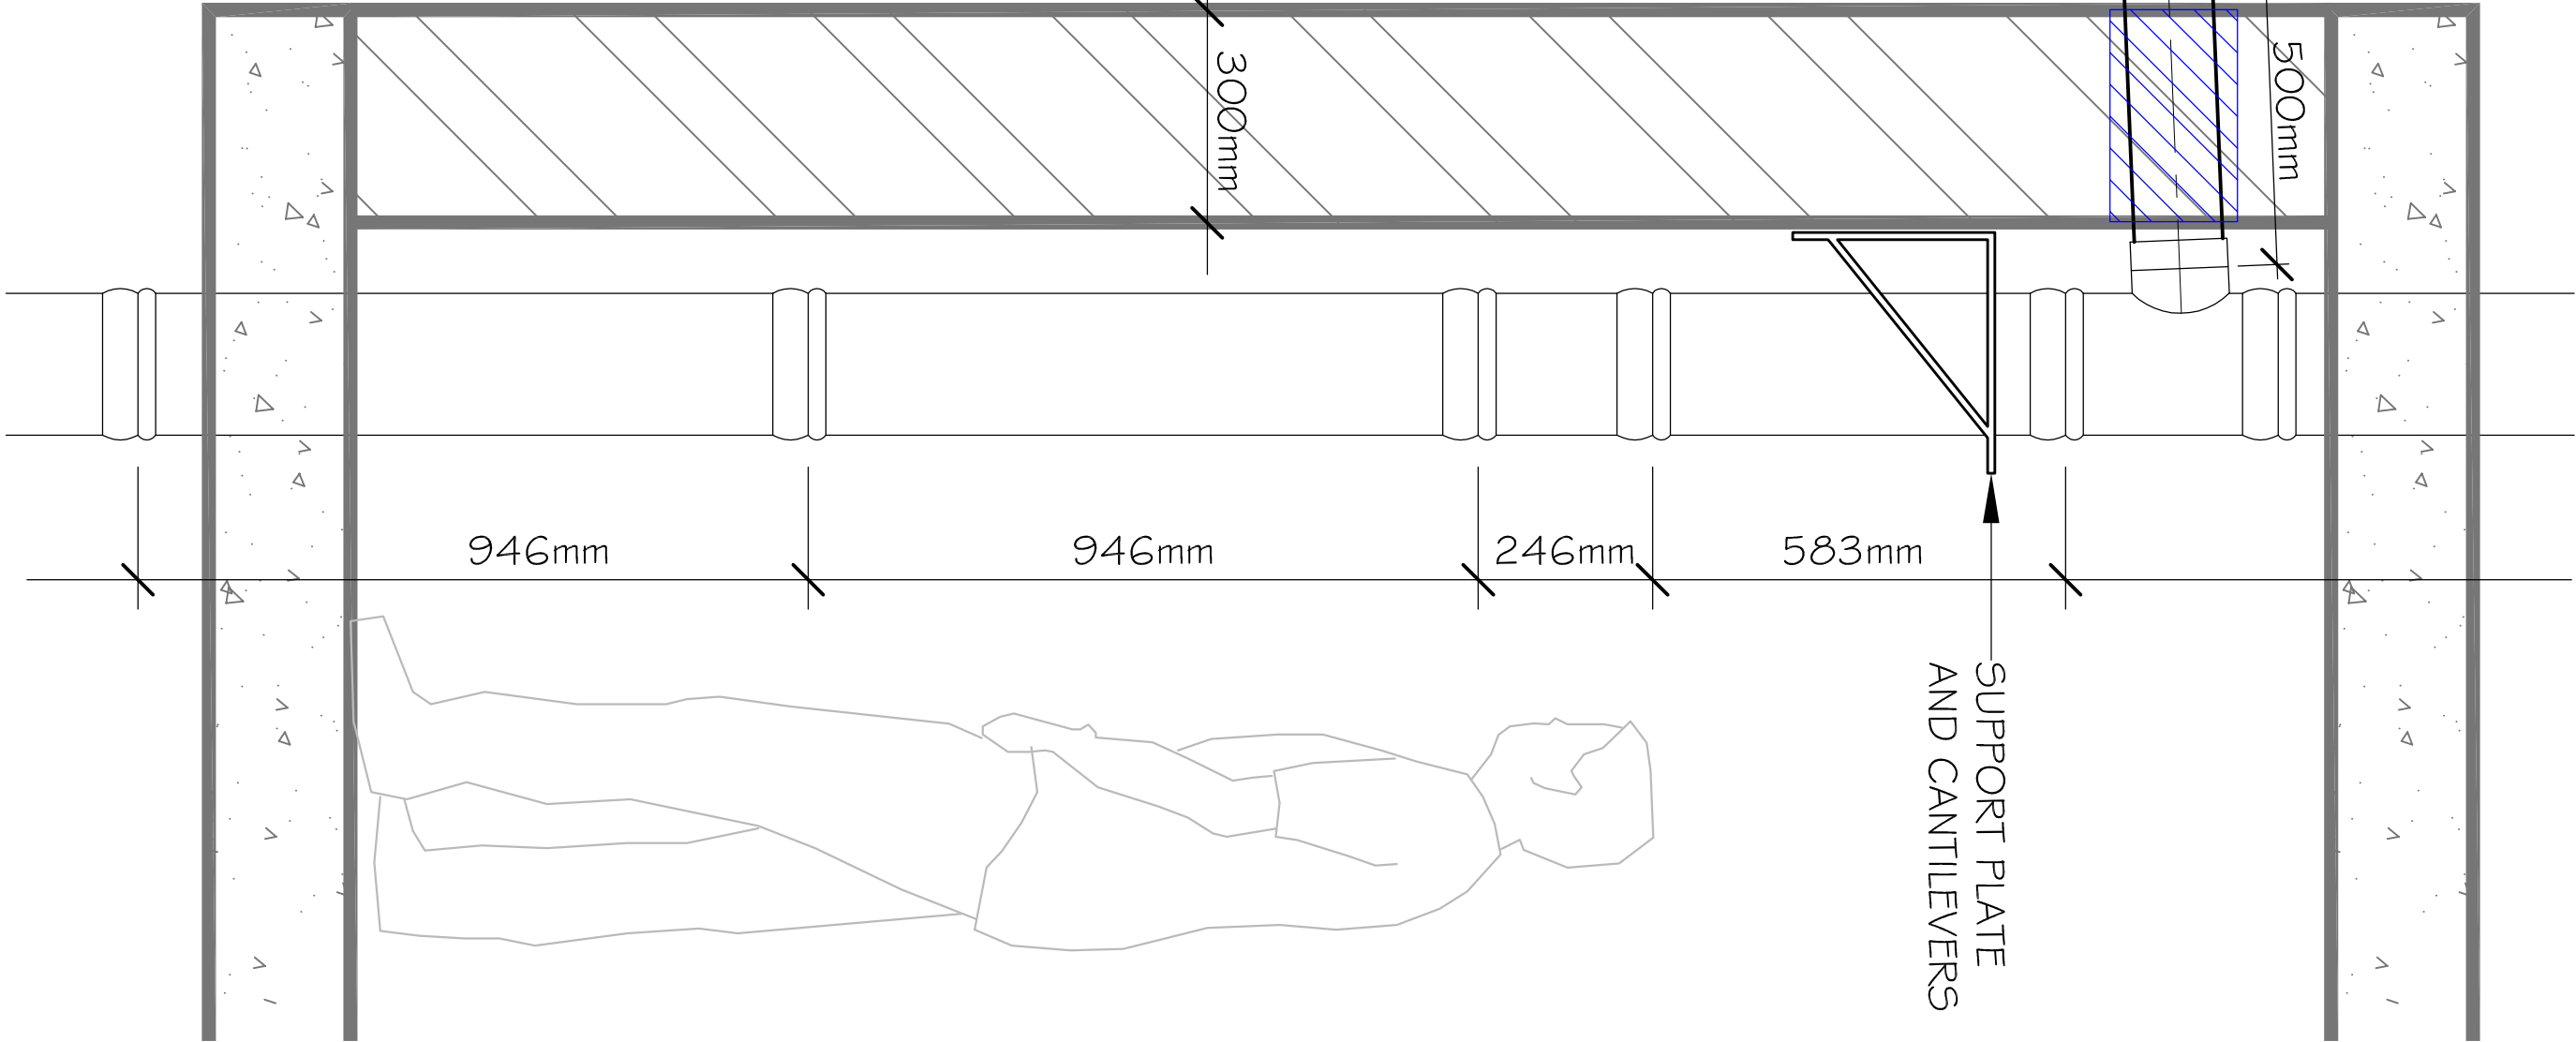

REV	DATE	REVISION

GEMTEX
HEATING SOLUTIONS LTD
65 Bessport Business Centre
Avonion Business Park
Tel: 01265 587 800, Email: info@gemtex.co.uk, Web: www.gemtex.co.uk

CLIENT

PROJECT

TITLE
CONCENTRIC CASCADE FLUE DETAILS
(SHEET 1 OF 2)

DRAWN
EJ/vv
CHECKED
DJ/vv
DATE
FEB. 2018
SCALE
1:10 @ A1

DRAWING No
GT - CAS - 07/1

DRAWING STATUS