
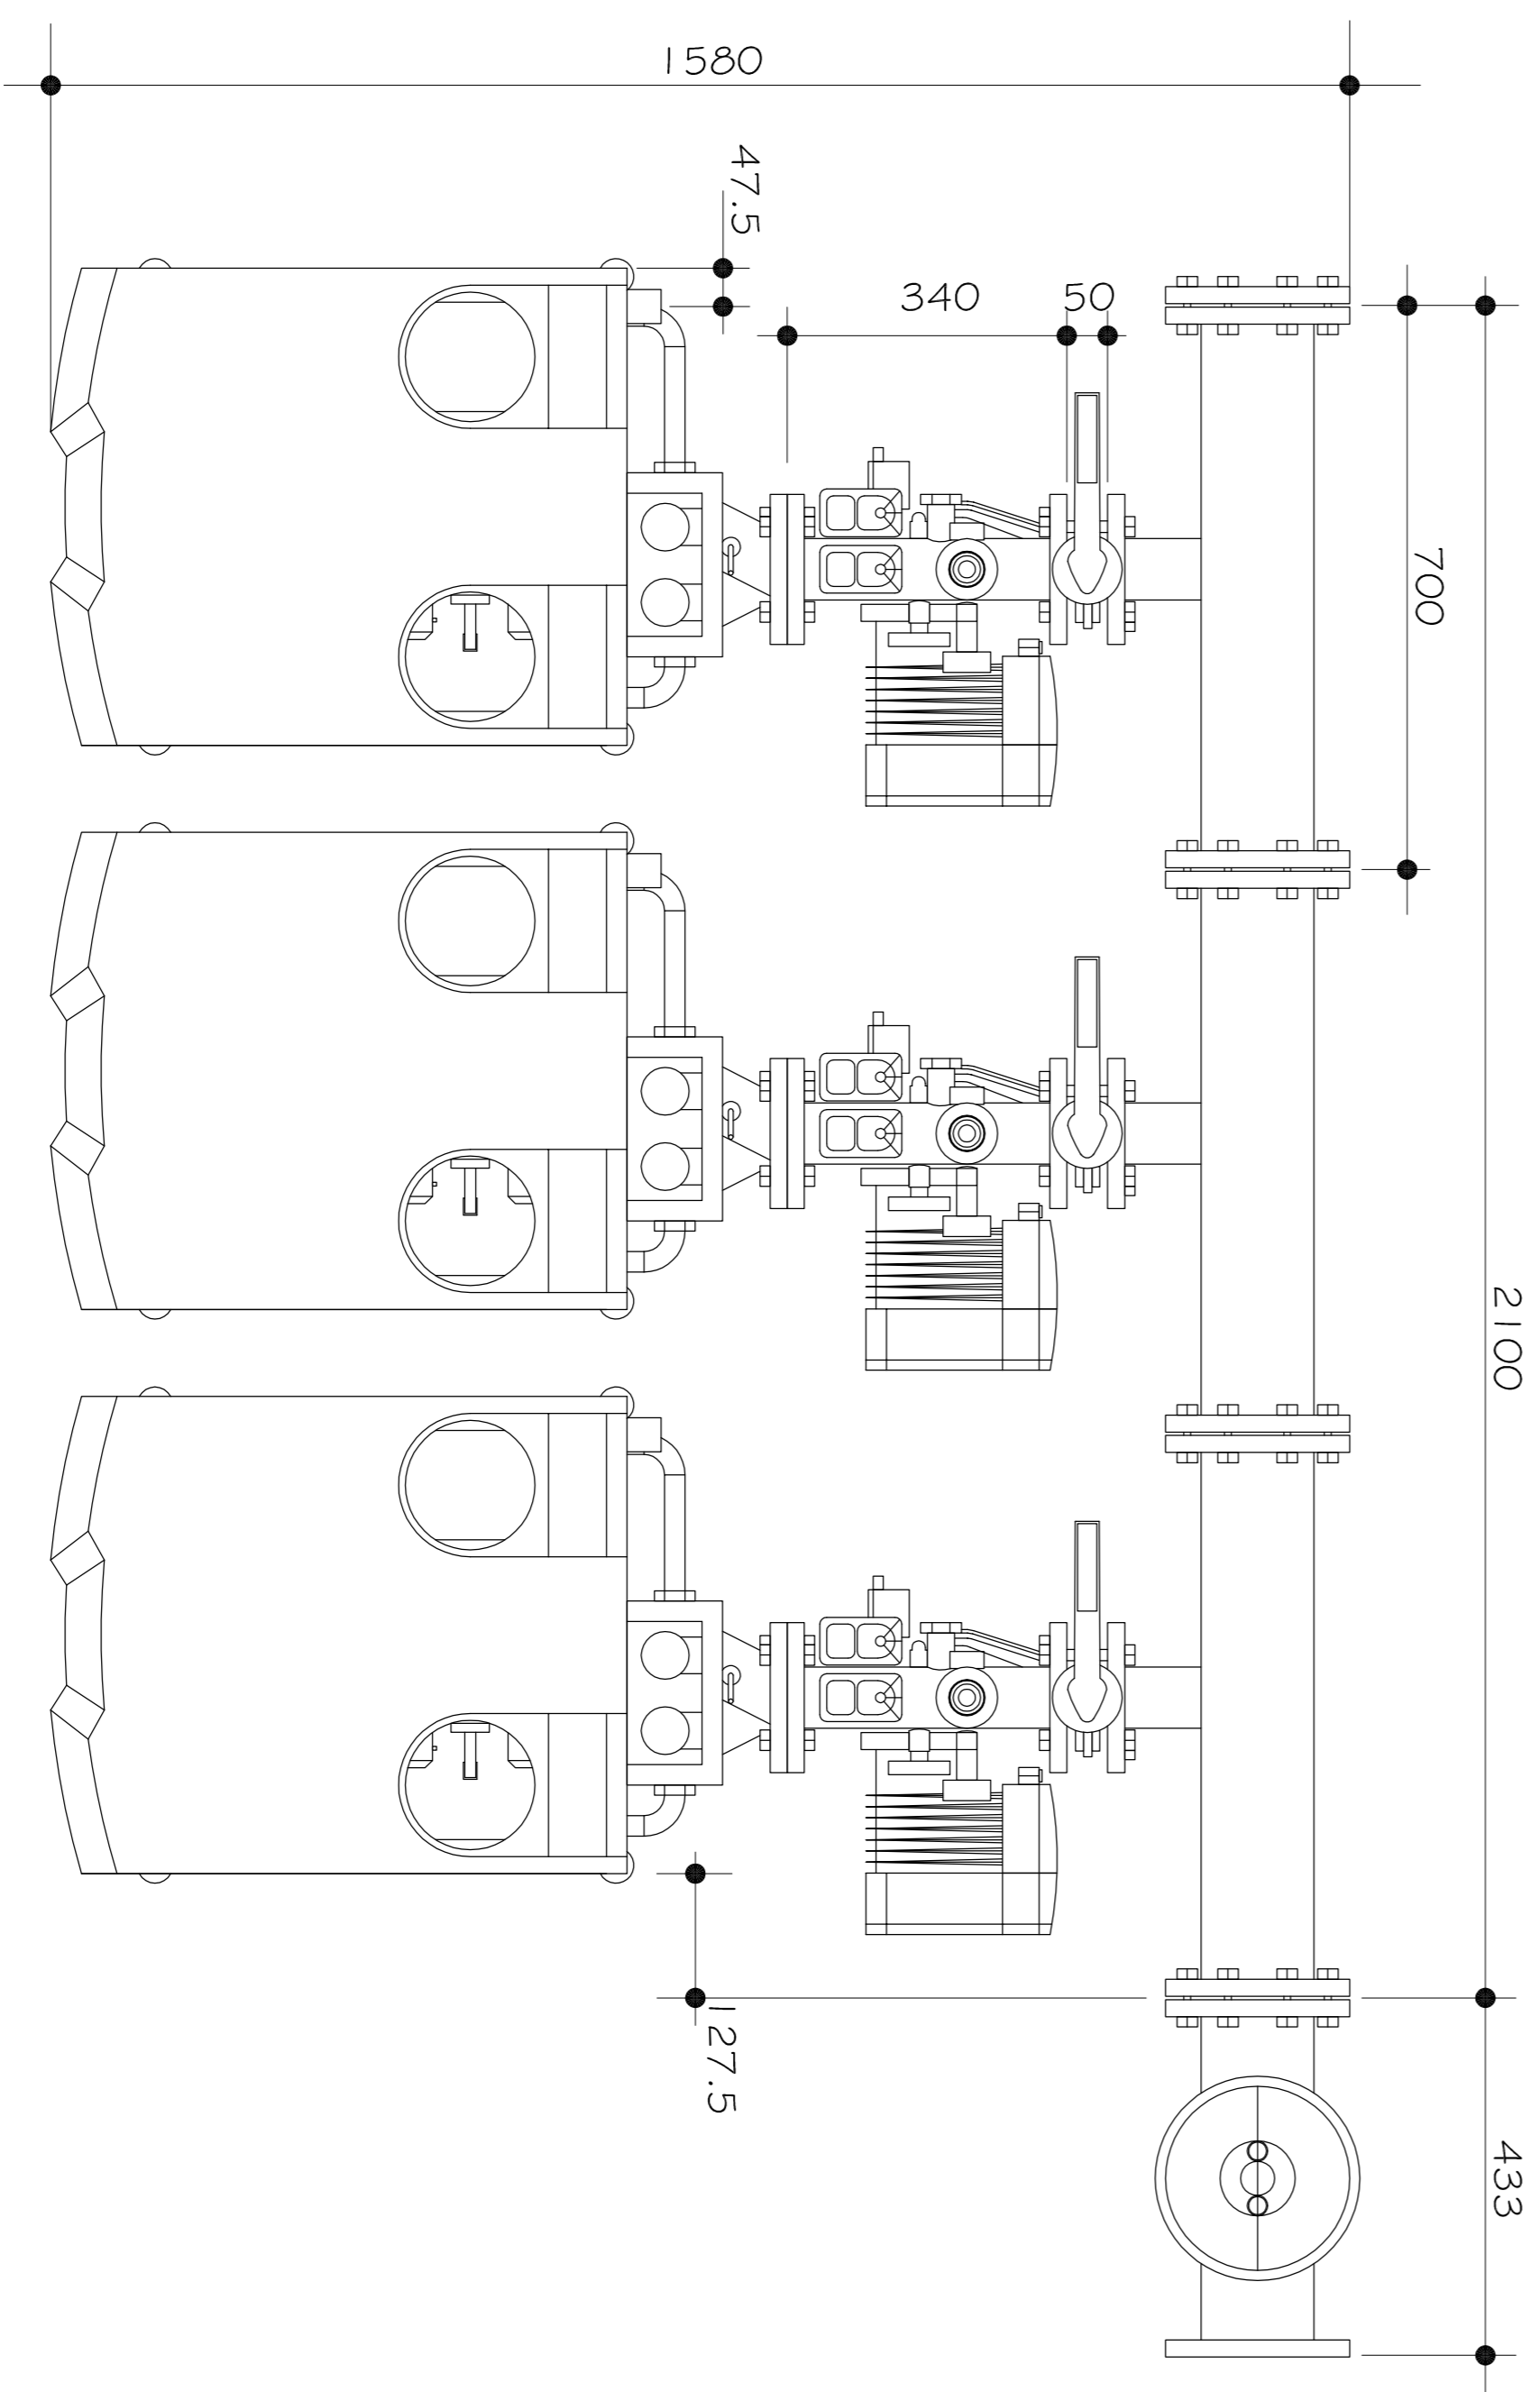
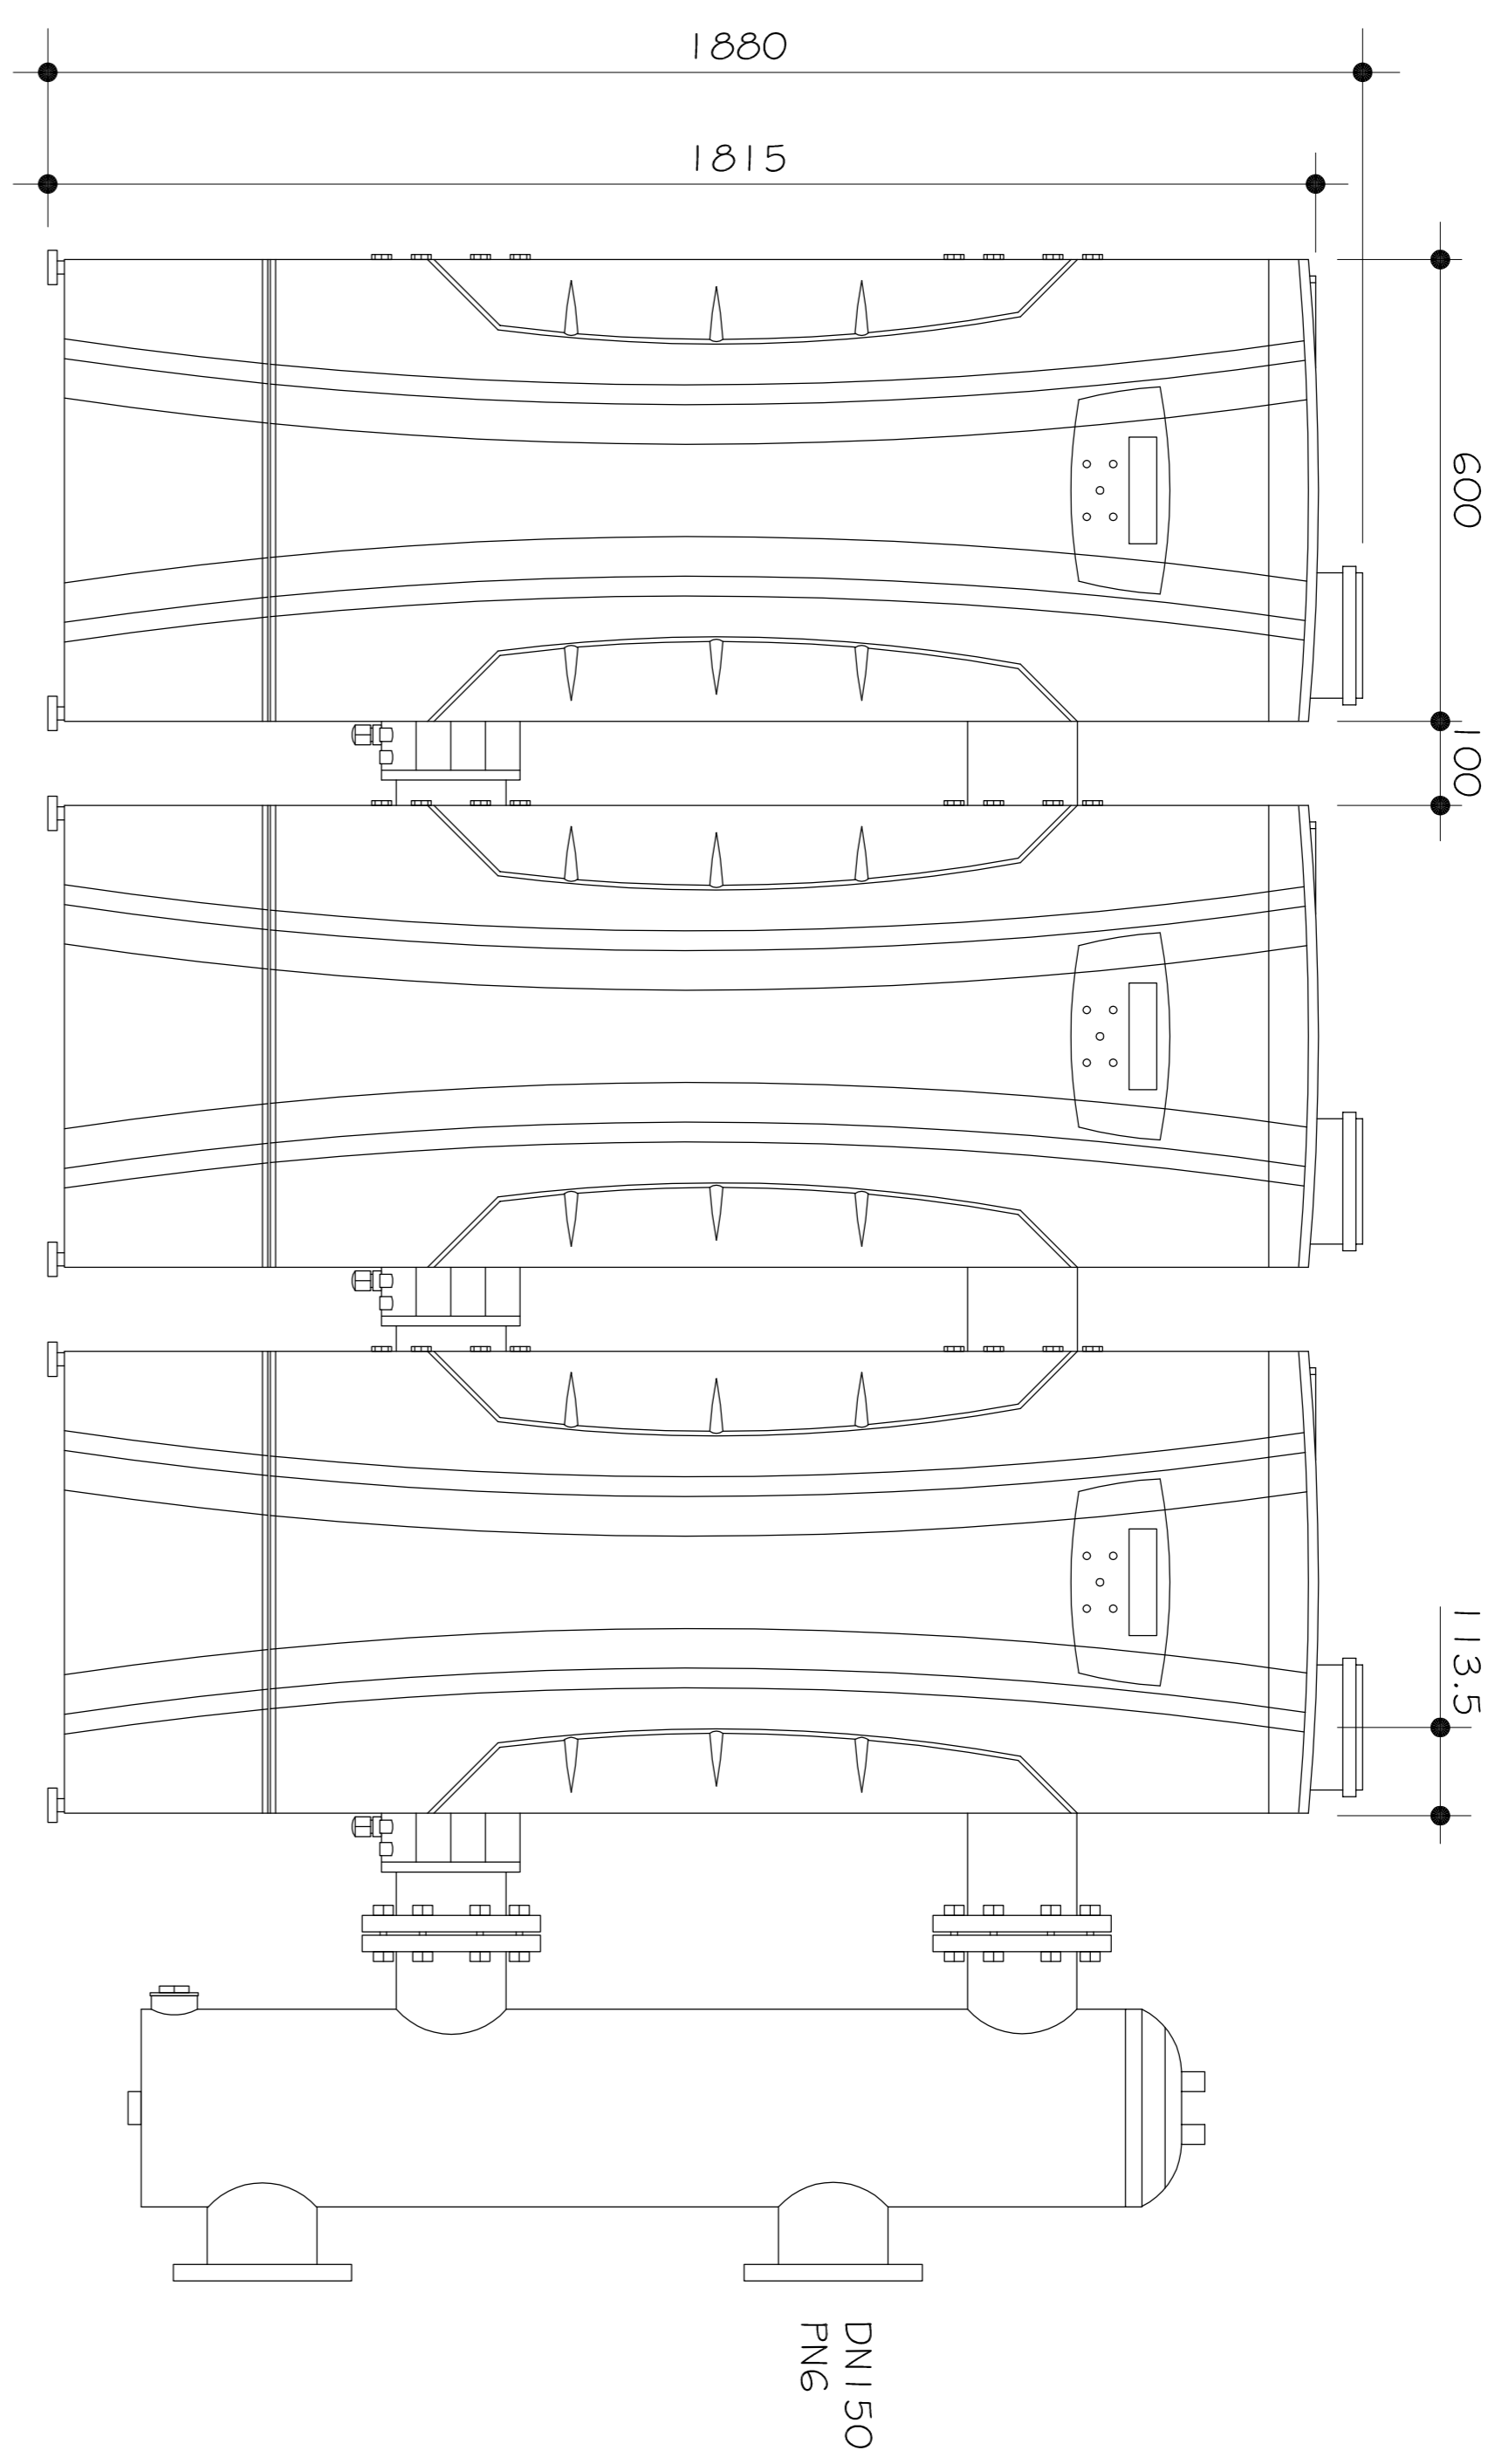


REV	DATE	REVISION

GEMTEX
 HEATING SOLUTIONS LTD
 65 Bosport Business Centre
 Aviation Business Park
 Enterprise Close, Christchurch, BH23 6NX
 Tel: 01265 587 800, Email: info@gemtex.co.uk, Web: www.gemtex.co.uk

CLIENT	
PROJECT	
TITLE	2 No MYDENS T BOLLERS
DESIGNED BY	EJV
CHECKED BY	DVV
DATE	JAN. 2019
SCALE	N.I.T.S.
DRAWING No	GT - MY-T - 04
DRAWING STATUS	

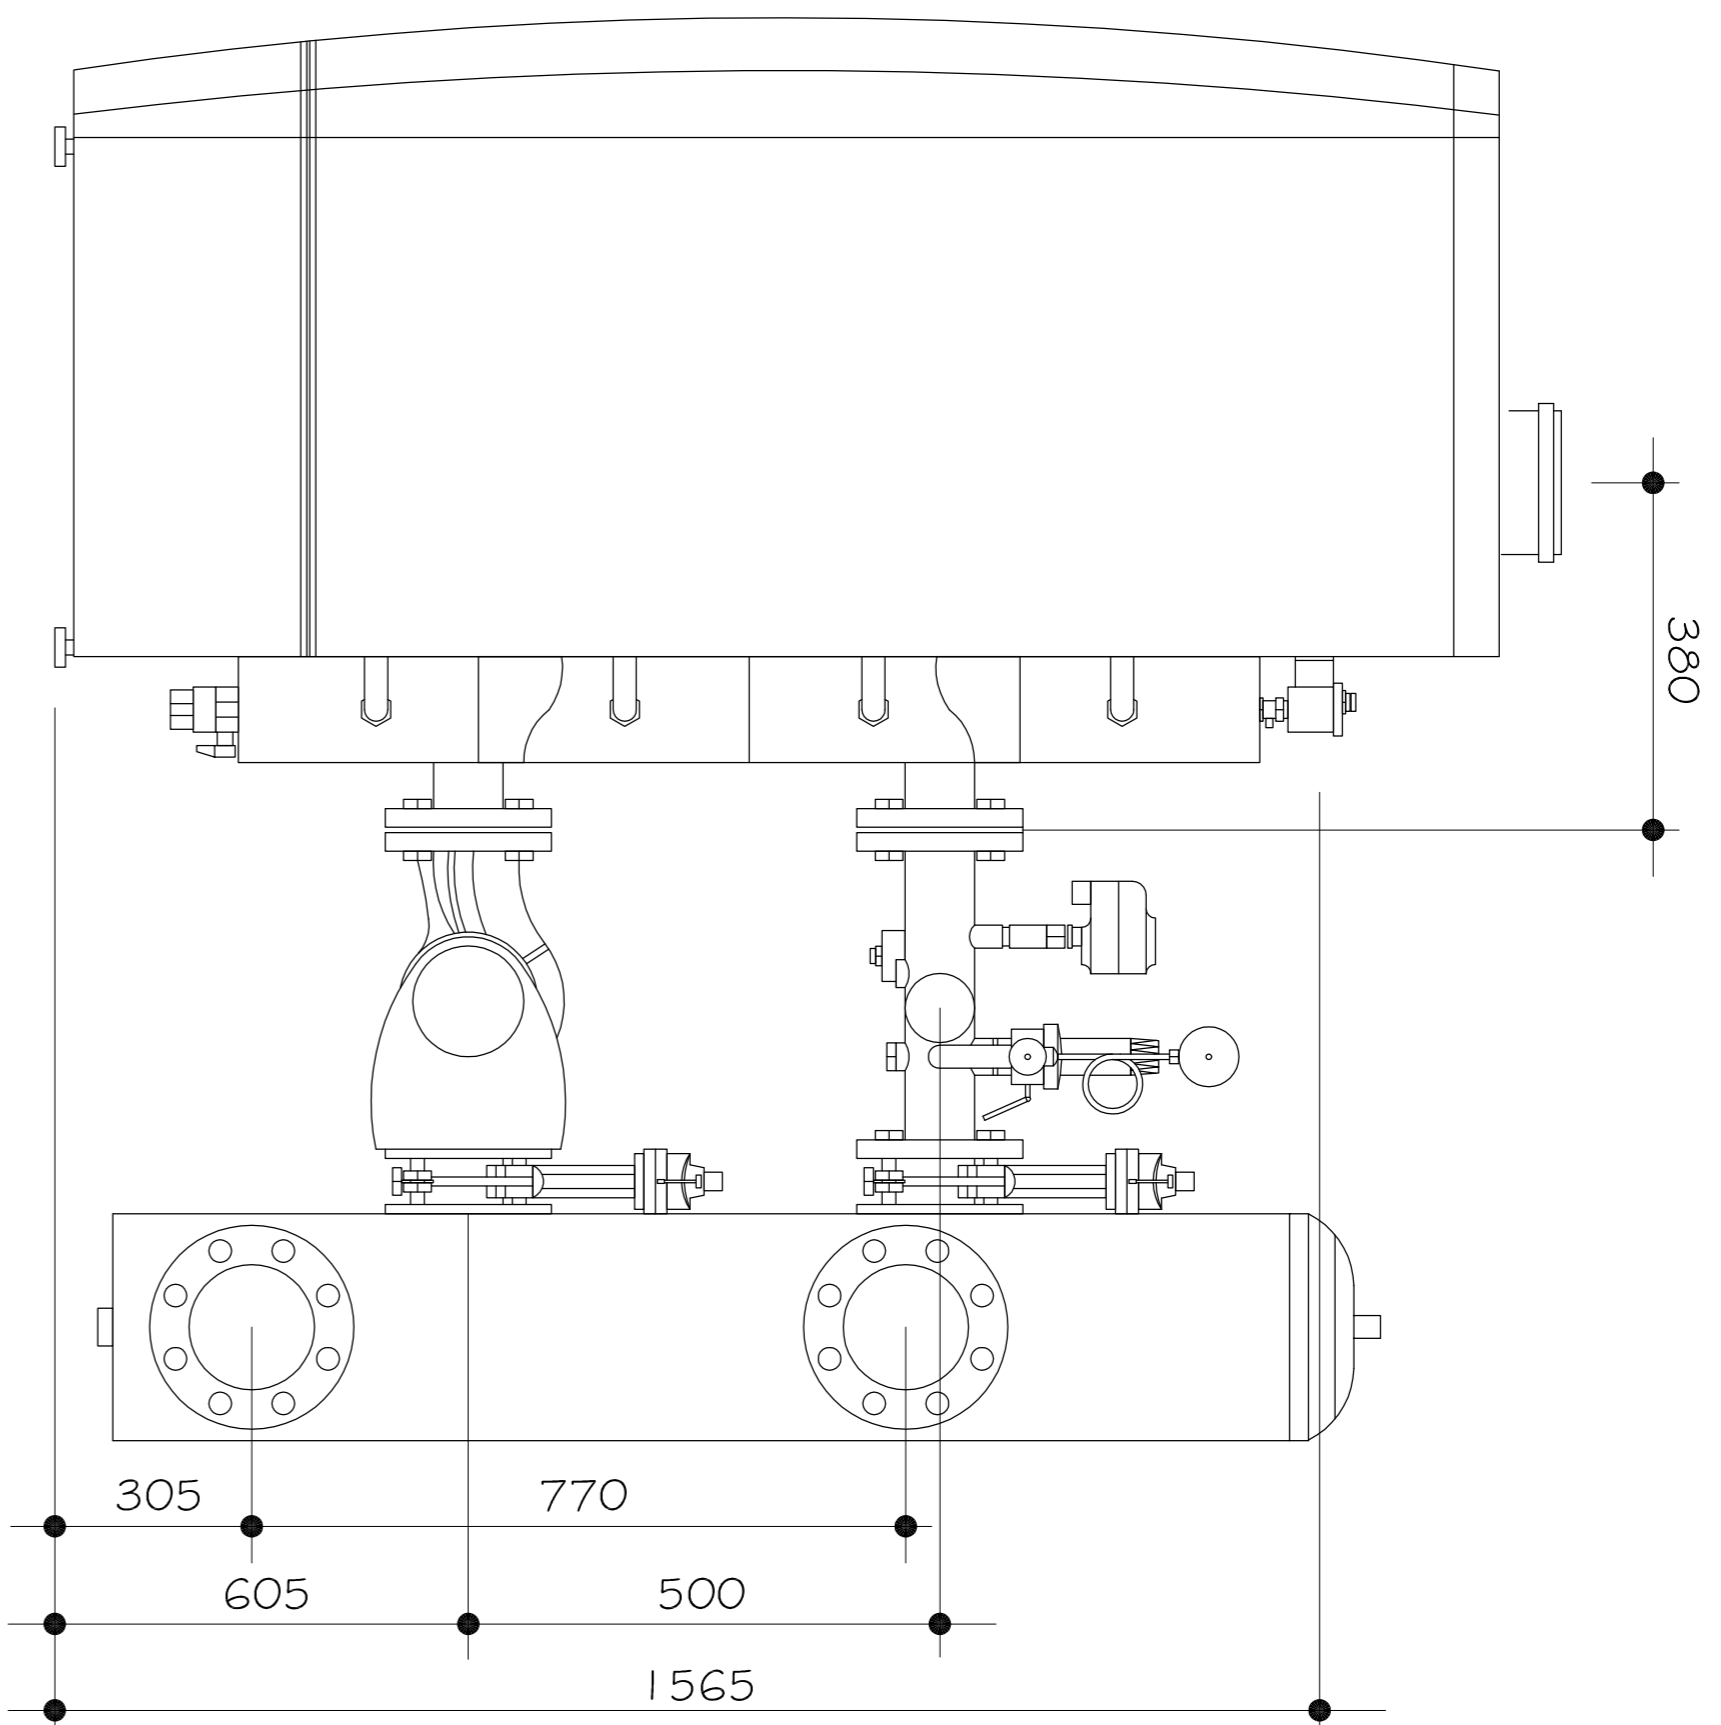




REV	DATE	REVISION

GEMTEX
 HEATING SOLUTIONS LTD
 65 Bosport Business Centre
 Aviation Business park
 Enterprise Close, Christchurch, BH23 6NX
 Tel: 01265 587 800, Email: info@gemtex.co.uk, Web: www.gemtex.co.uk

CLIENT	
PROJECT	

TITLE	3 No MYDENS T BOLLERS
-------	-----------------------

DESIGNED BY		CHECKED BY		DATE	JAN. 2019	SCALE	N.I.T.S.
DRAWING No: GT - MY-T - 03							
DRAWING STATUS							

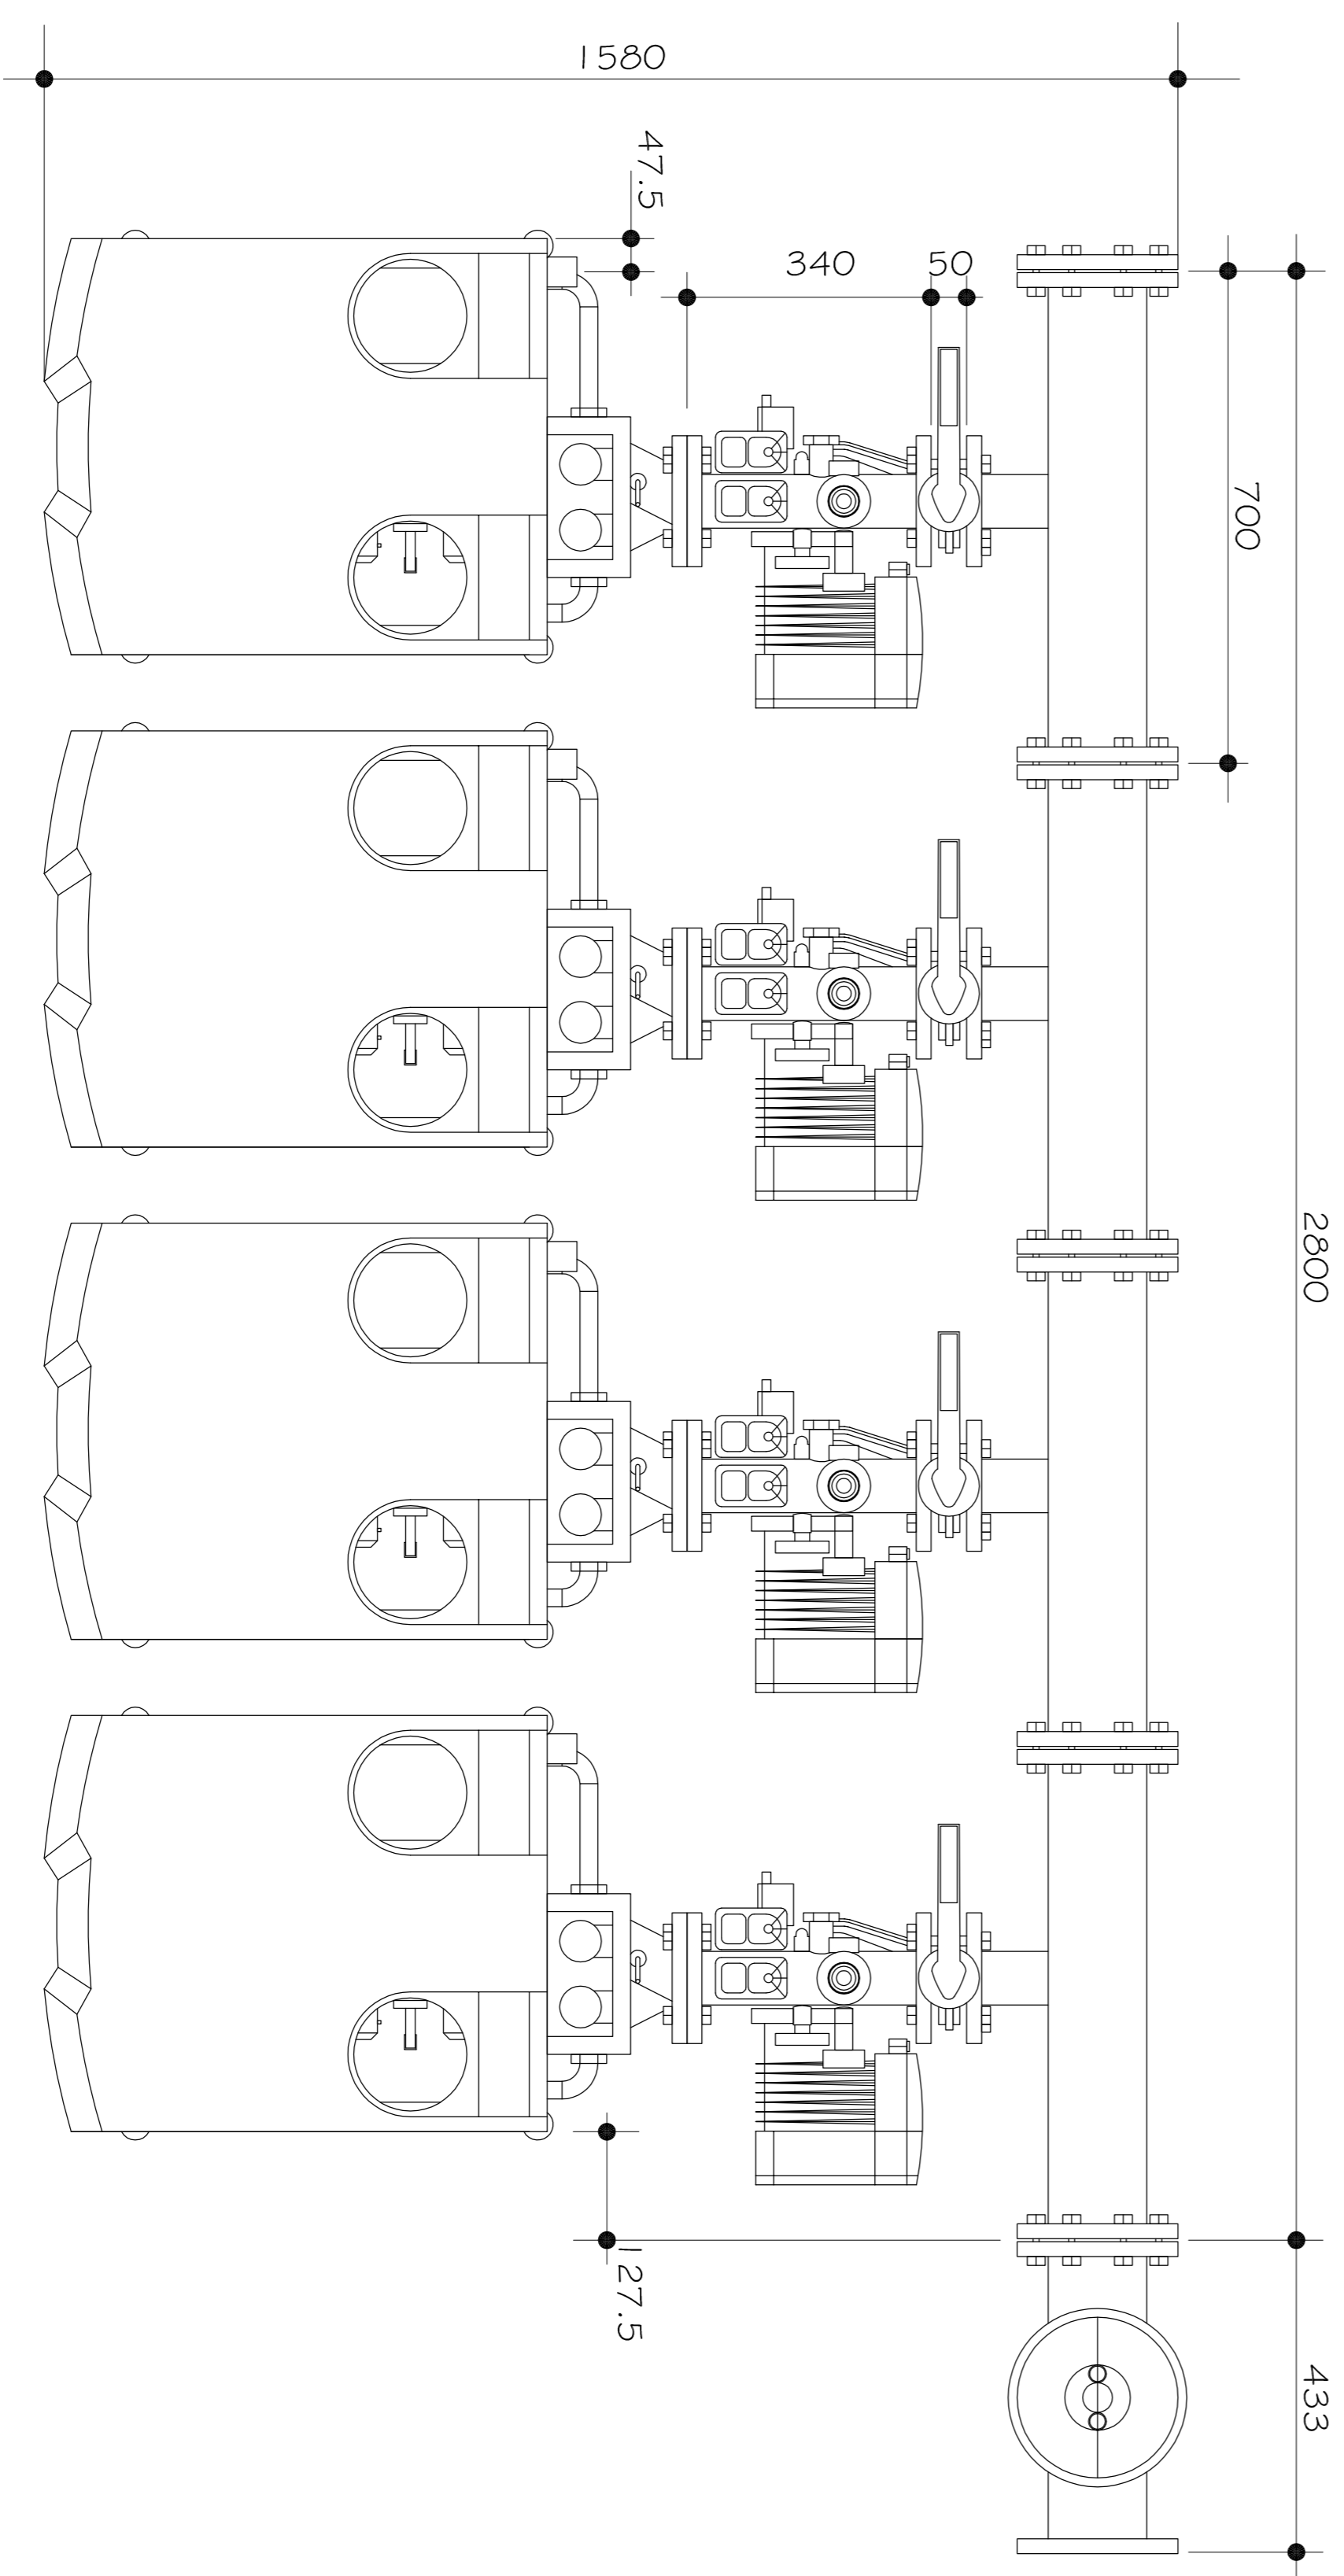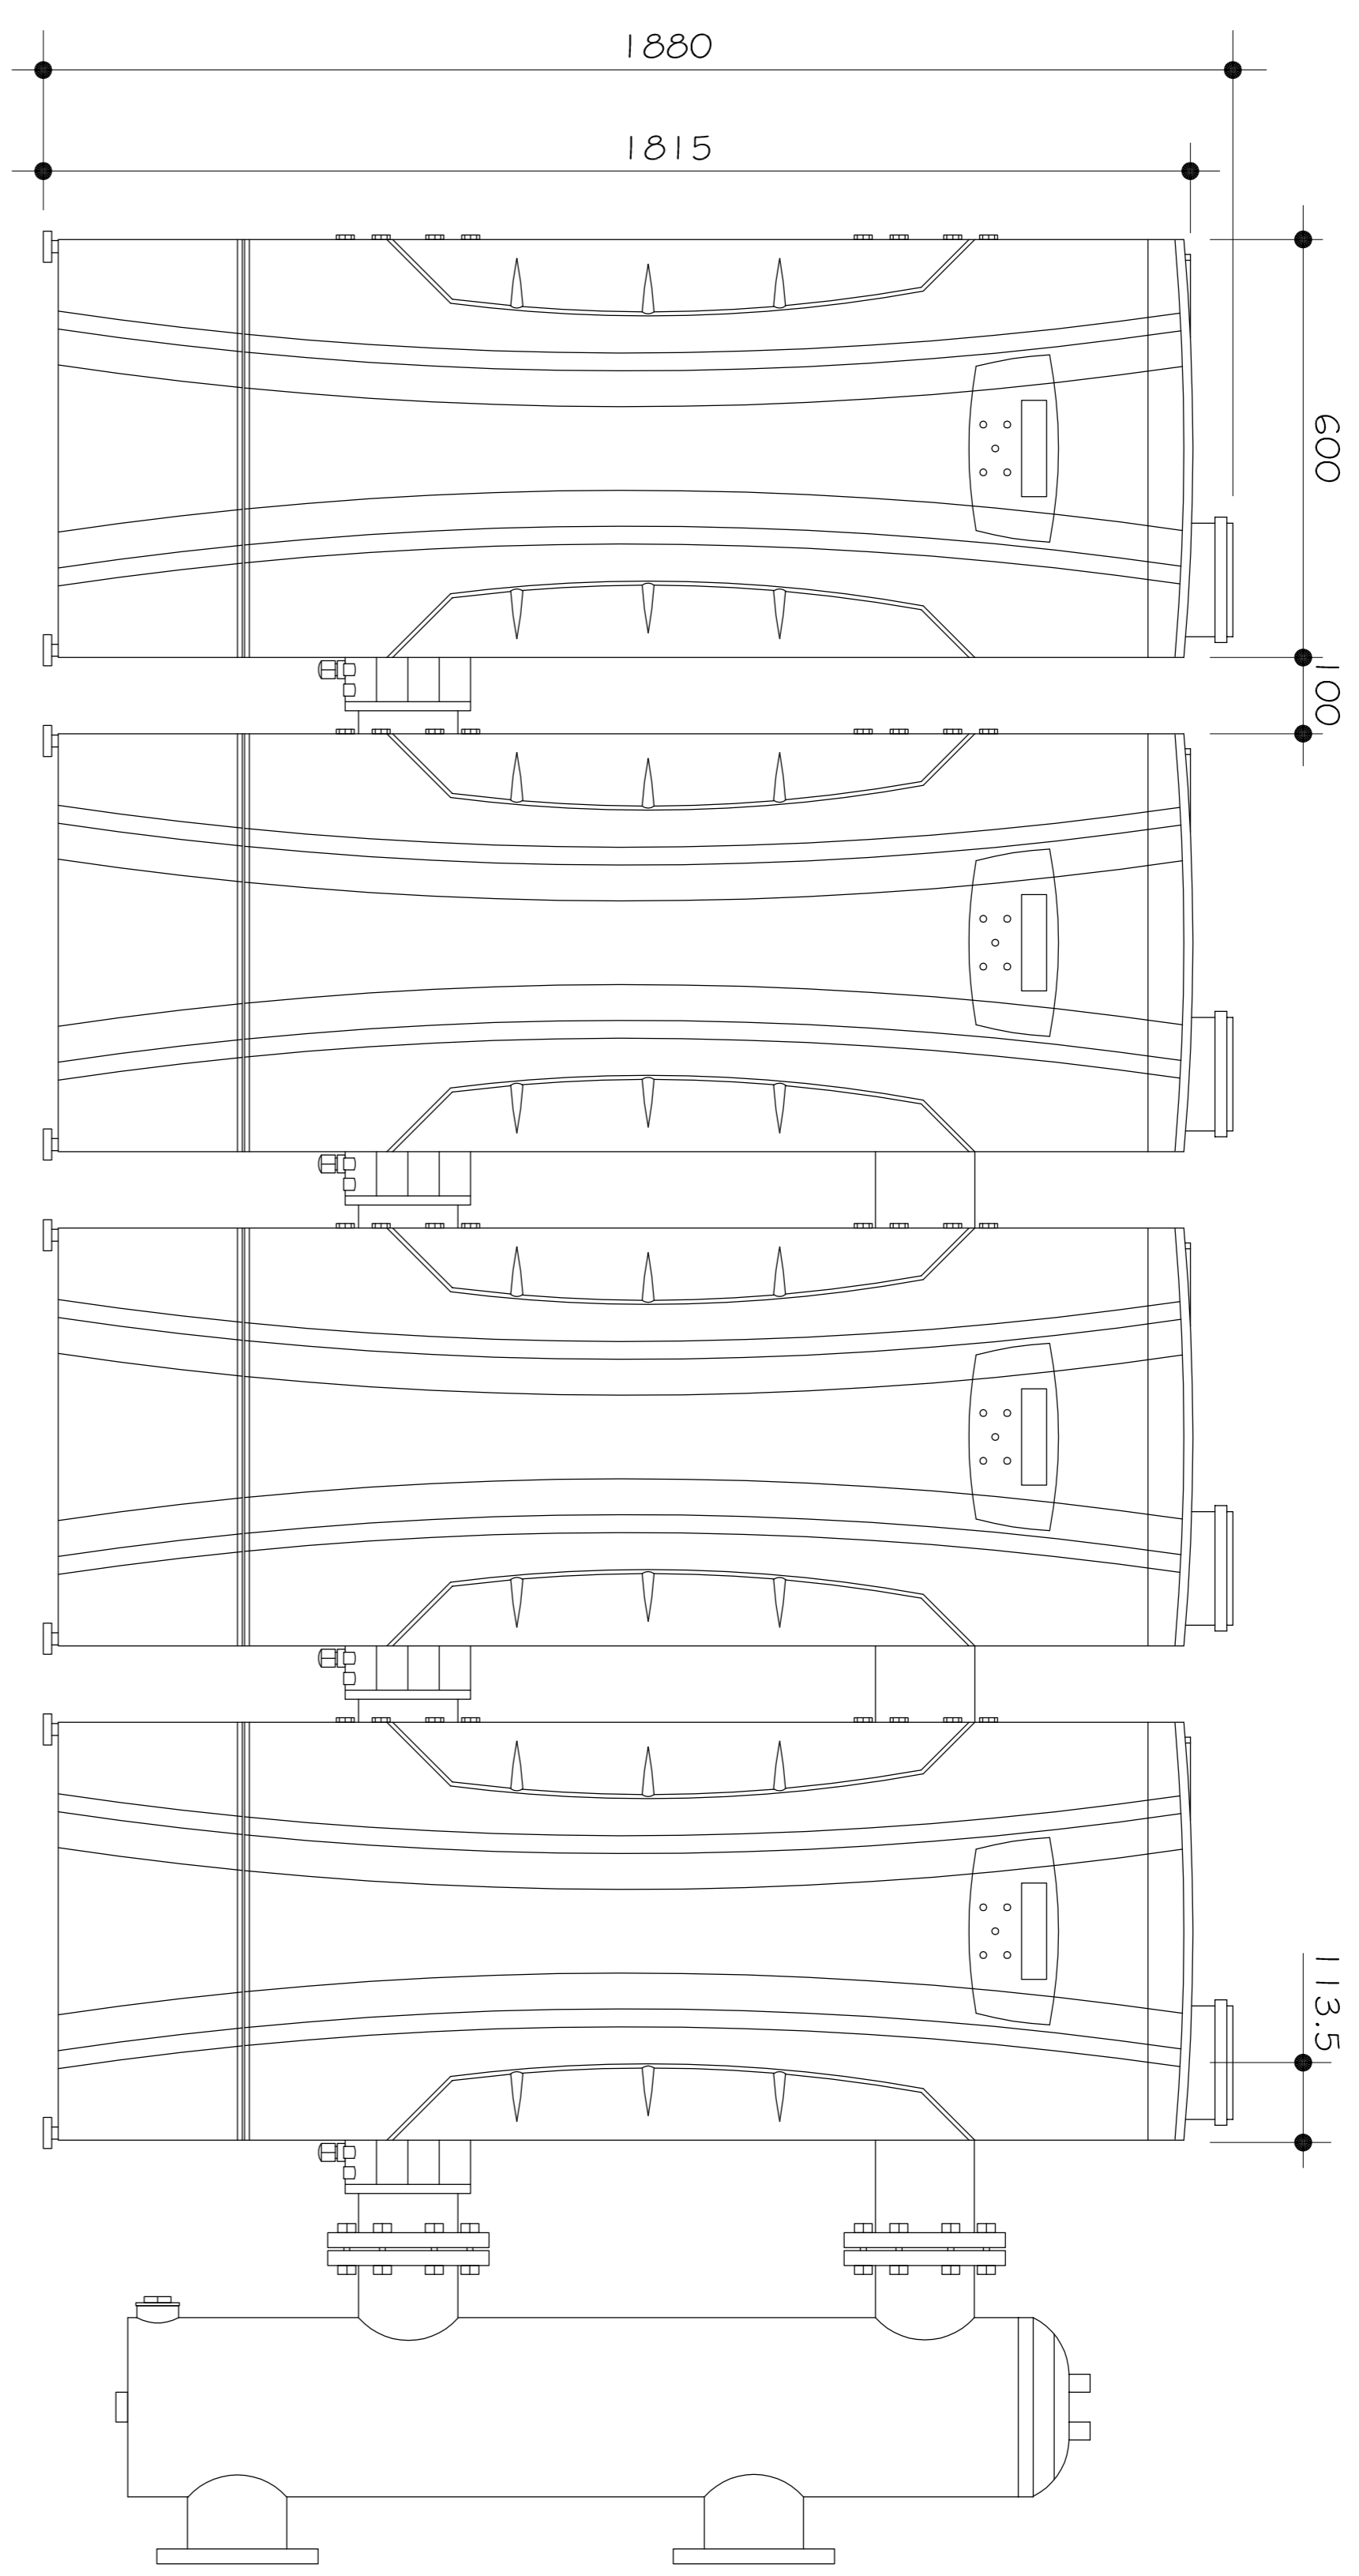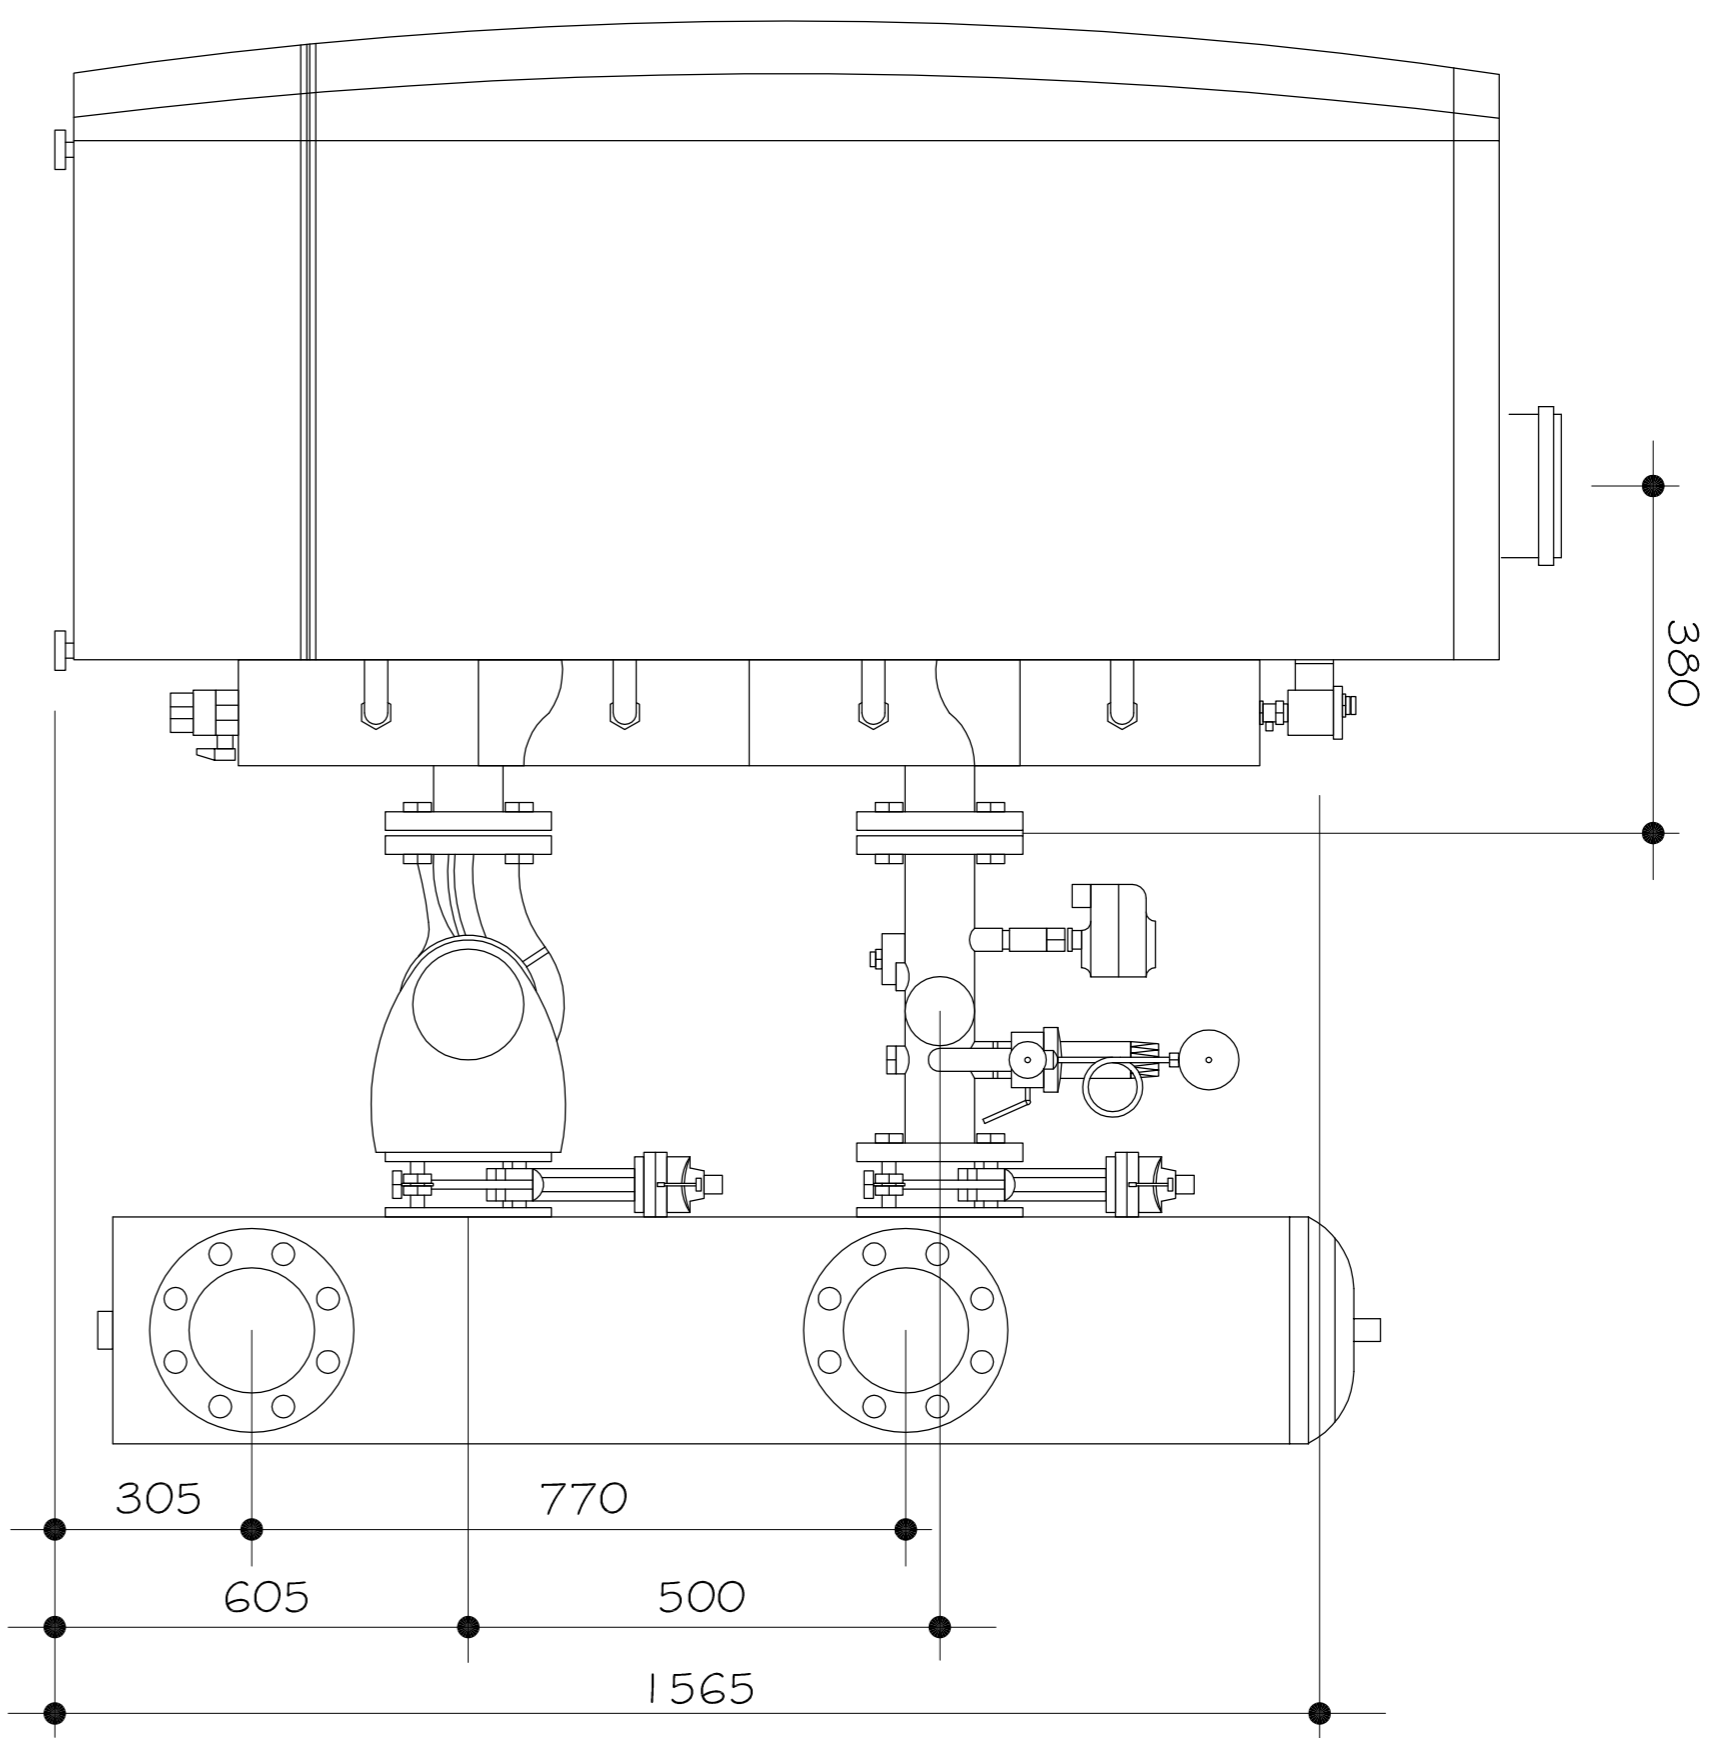

REV	DATE	REVISION

GEMTEX
HEATING SOLUTIONS LTD
65 Baspoint Business Centre
Avonlon Business park
Enterprise Close, Christchurch, BH23 6NX
Tel: 01265 587 800, Email: info@gemtex.co.uk, Web: www.gemtex.co.uk

CLIENT	
PROJECT	
TITLE	4 No MYDENS T BOLLERS
BRAND	
DESIGNED BY	
CHECKED BY	
DATE	JAN. 2019
SCALE	N.I.T.S.

DRAWING No	GT - MY-T - 04
DRAWING STATUS	